



N:\PROJECTS\1374-23\WP\REPORTS\NOI - DCR & CITY OF NEWTON\IMAGES\EXHIBITS.DWG

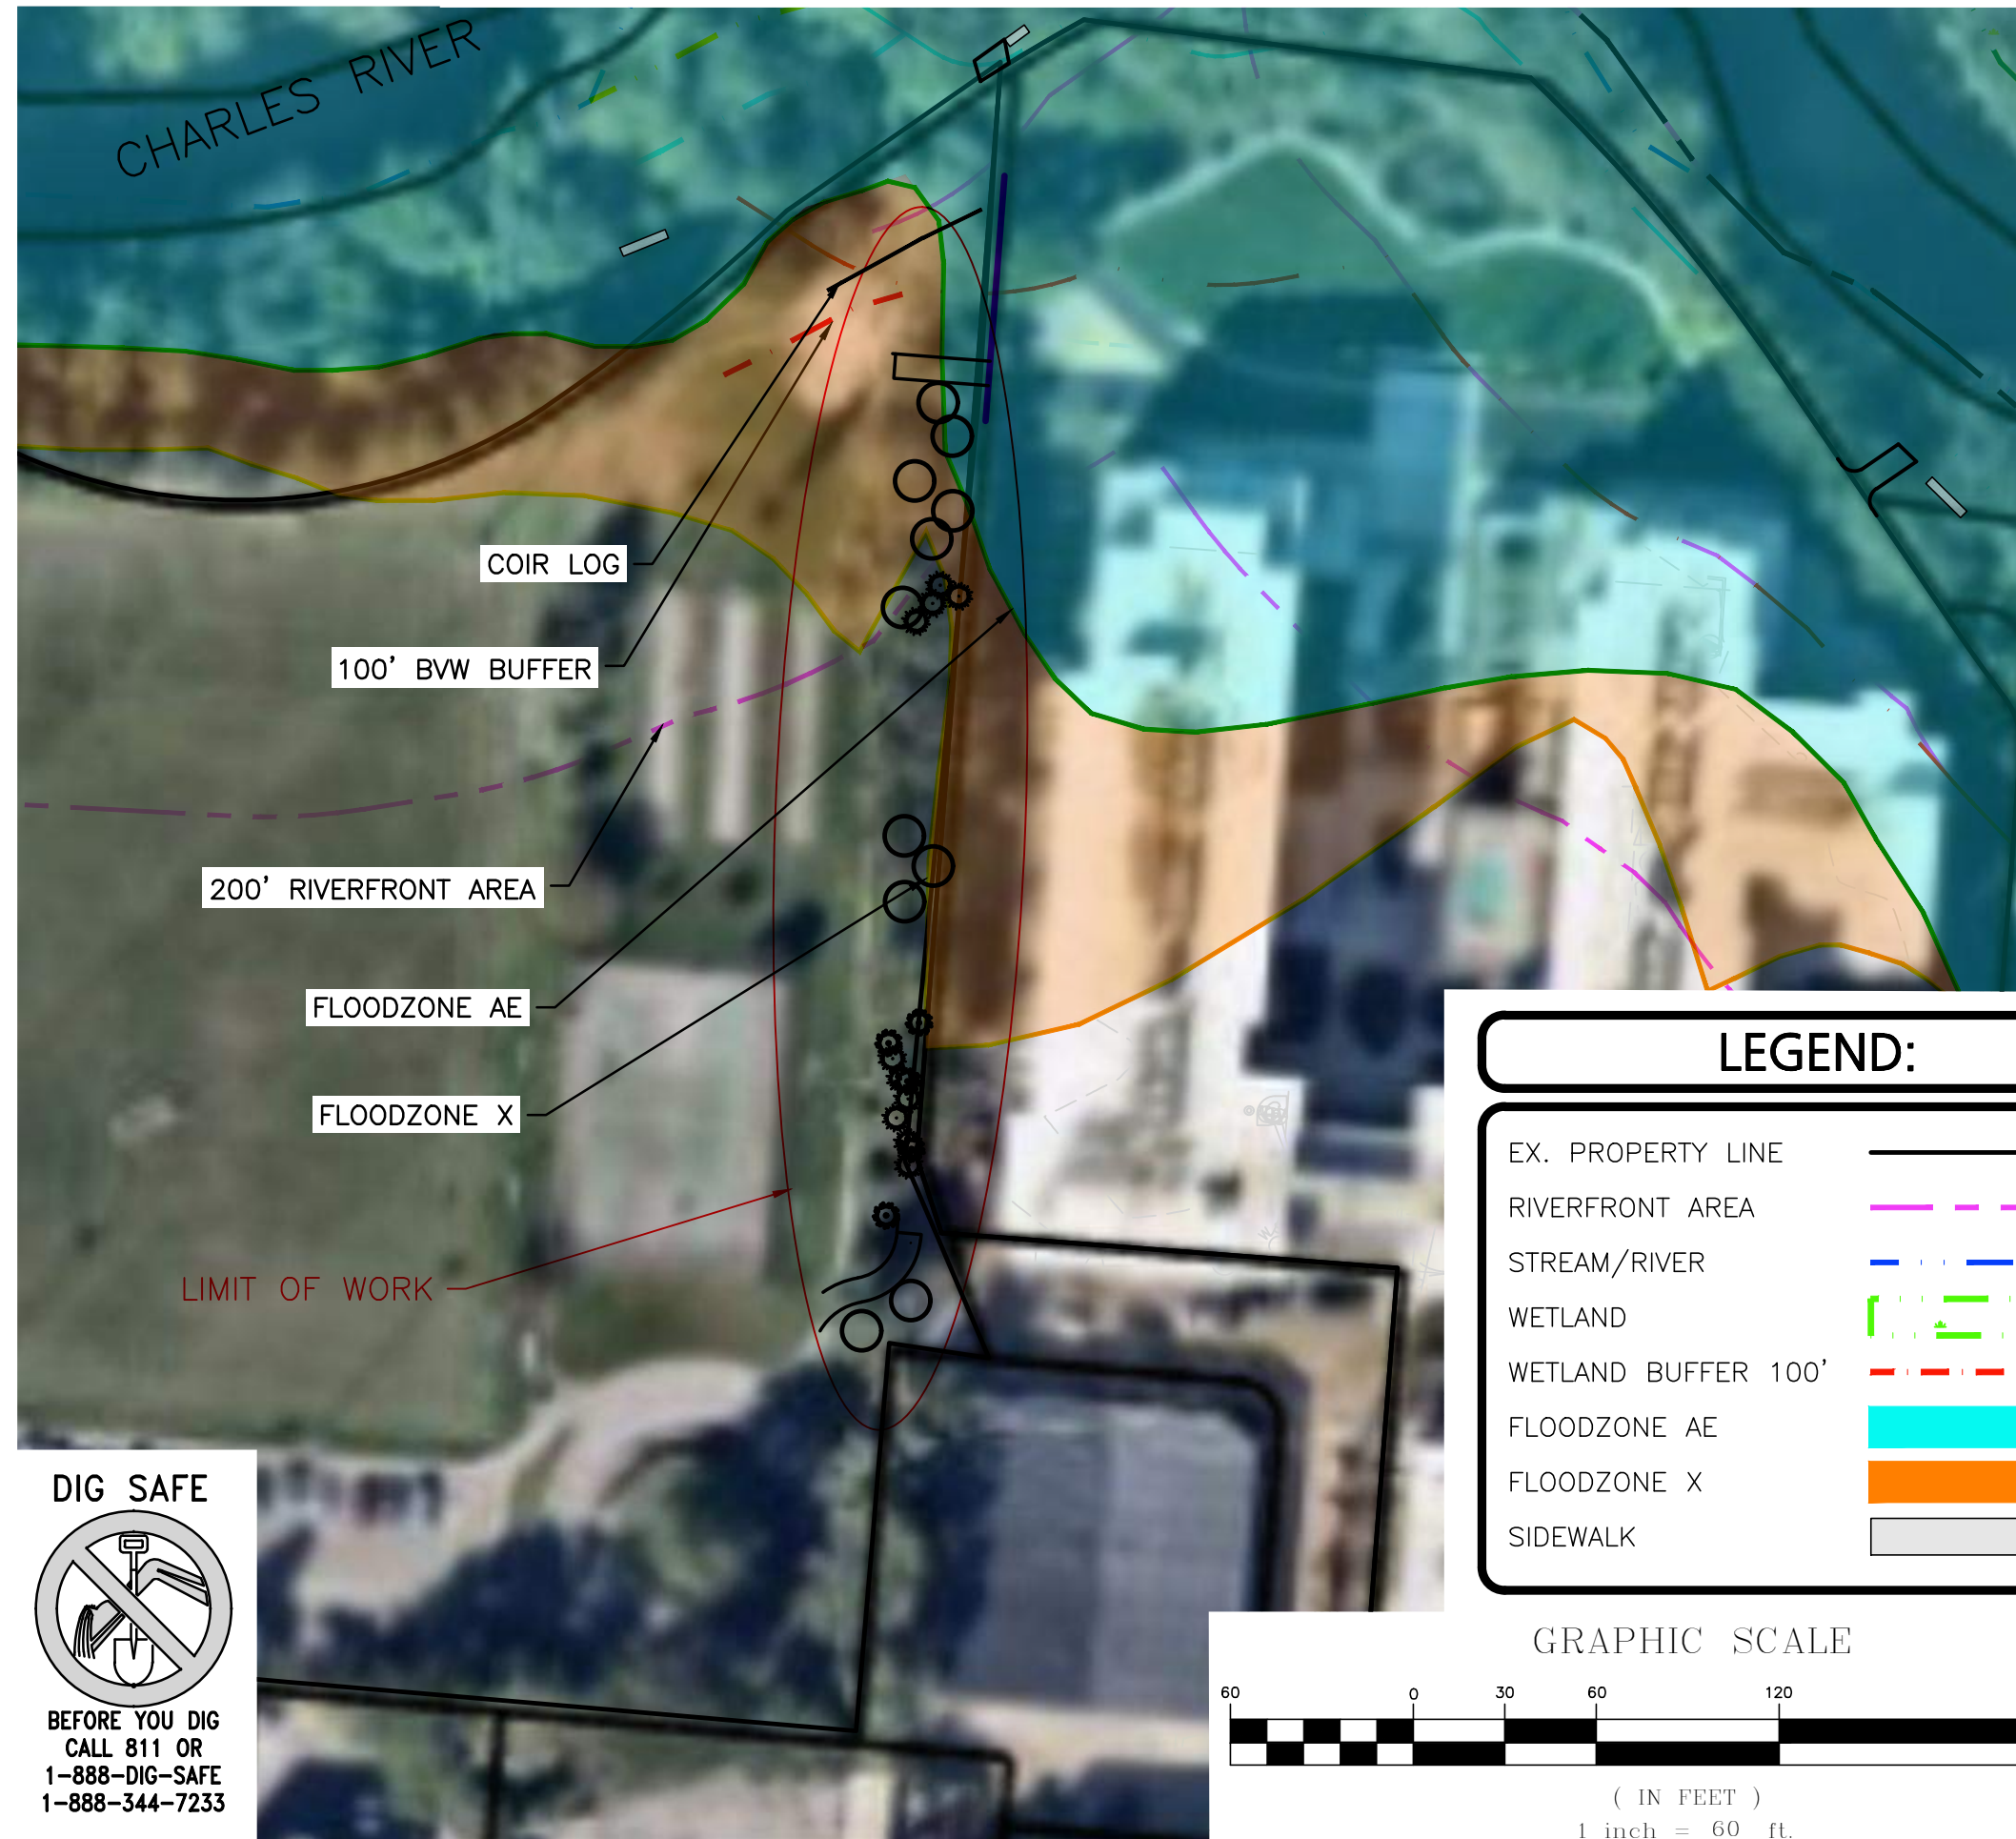

**LEGEND:**


EX. PROPERTY LINE	
RIVERFRONT AREA	
STREAM/RIVER	
WETLAND	
WETLAND BUFFER 100'	
FLOODZONE AE	
FLOODZONE X	
SIDEWALK	

**GRAPHIC SCALE**

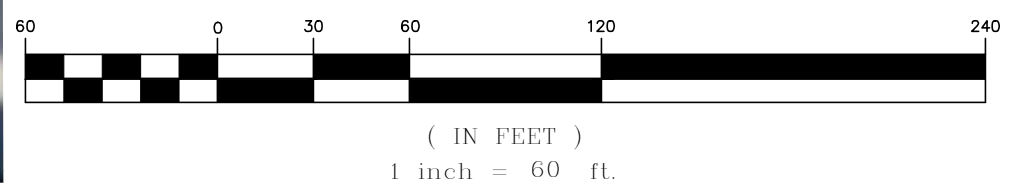

**DIG SAFE**

BEFORE YOU DIG  
CALL 811 OR  
1-888-DIG-SAFE  
1-888-344-7233

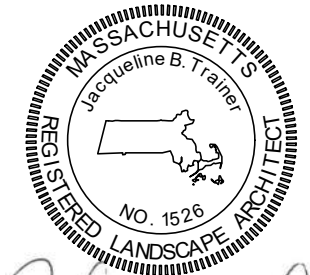

*Paul B. L.*  
01.16.2024

**APPLICANT/OWNER:**  
THE RESIDENCES ON THE CHARLES, LLP  
37 WALNUT STREET, SUITE 110  
WELLESLEY HILLS, MA

**PROJECT:**  
CHARLES RIVER  
GREENWAY  
NEWTON, MA

PROJECT NO.	1374-23	DATE:	01-16-2024
SCALE:	1" = 60'	DWG. NAME:	EXHIBITS
DESIGNED BY:	JBT	CHECKED BY:	CMQ


PREPARED BY:

**ALLEN & MAJOR ASSOCIATES, INC.**  
civil engineering ♦ land surveying  
environmental consulting ♦ landscape architecture  
www.allenmajor.com  
100 COMMERCE WAY  
SUITE 5  
WOBURN, MA 01801  
TEL: (781) 935-6889  
FAX: (781) 935-2896  
WOBURN, MA ♦ LAKEVILLE, MA ♦ MANCHESTER, NH

THIS DRAWING HAS BEEN PREPARED IN DIGITAL FORMAT. CLIENT/CLIENT'S REPRESENTATIVE OR CONSULTANTS MAY BE PROVIDED COPIES OF DRAWINGS AND SPECIFICATIONS FOR HIS/HER INFORMATION AND/OR SPECIFIC USE ON THIS PROJECT. DUE TO THE POTENTIAL THAT THE PROVIDED INFORMATION MAY BE MODIFIED UNINTENTIONALLY OR OTHERWISE, ALLEN & MAJOR ASSOCIATES, INC. MAY REMOVE ALL INDICATION OF THE DOCUMENT'S AUTHORSHIP ON THE DIGITAL MEDIA. PRINTED REPRESENTATIONS OR PORTABLE DOCUMENT FORMAT OF THE DRAWINGS AND SPECIFICATIONS SHALL BE THE ONLY RECORD COPIES OF ALLEN & MAJOR ASSOCIATES, INC.'S WORK PRODUCT.

DRAWING TITLE:	SHEET No.
<b>EROSION CONTROL PLAN</b>	<b>L-1</b>
Copyright ©2024 Allen & Major Associates, Inc. All Rights Reserved	

N:\PROJECTS\1374-23\WP\REPORTS\NOI - DCR & CITY OF NEWTON\IMAGES\EXHIBITS.DWG

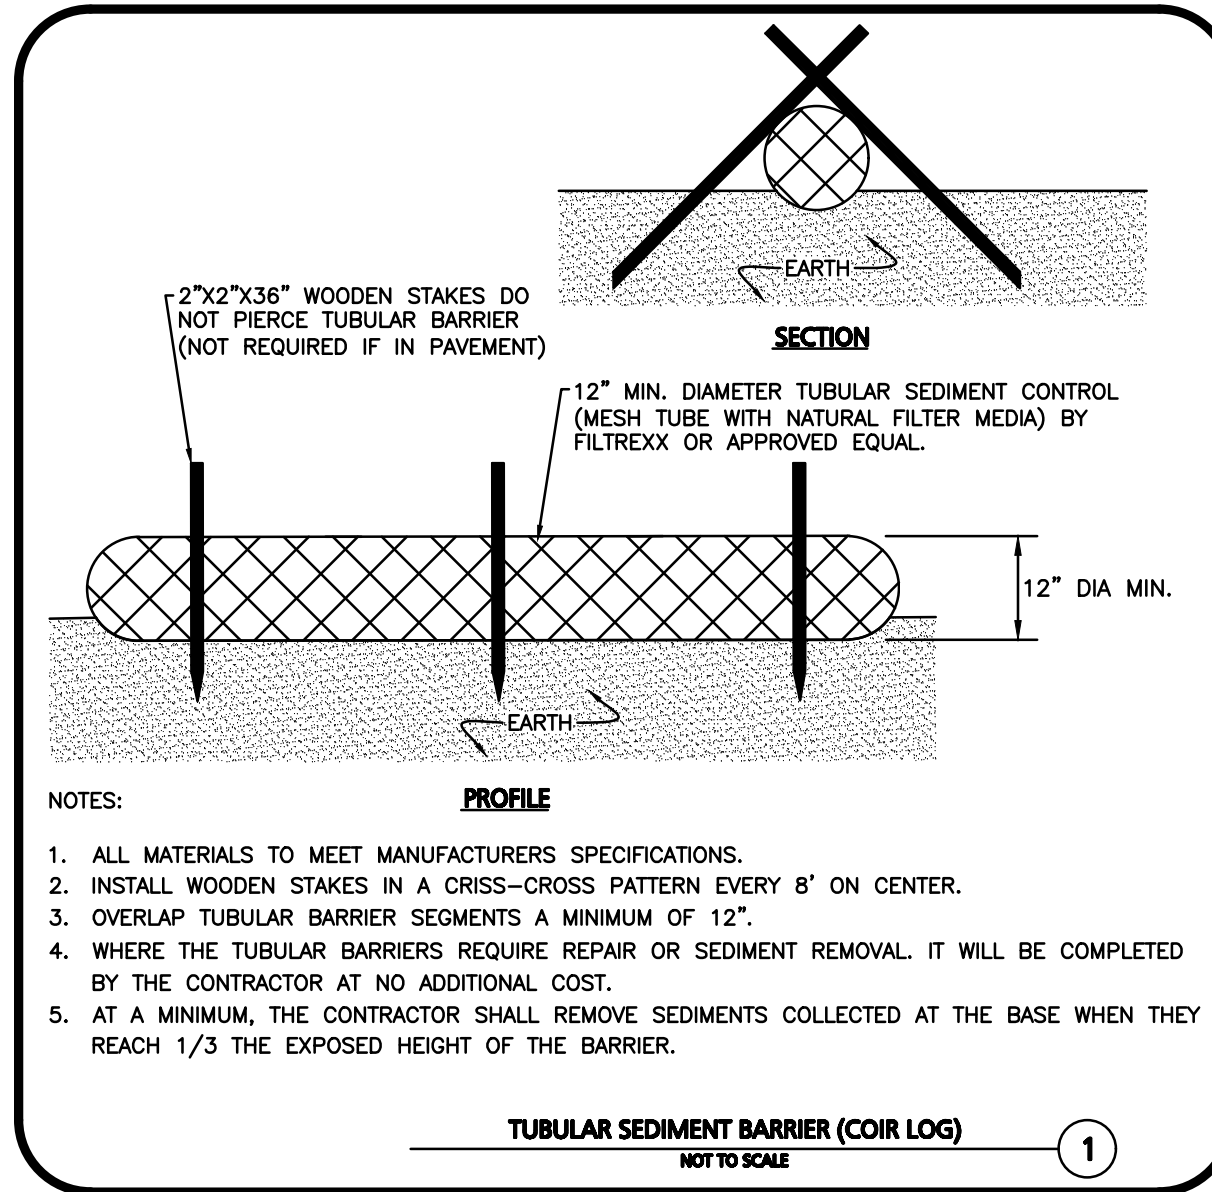

*Jacqueline B. Trainer*  
01.16.2024

**APPLICANT/OWNER:**  
THE RESIDENCES ON THE CHARLES, LLP  
37 WALNUT STREET, SUITE 110  
WELLESLEY HILLS, MA

**PROJECT:**  
CHARLES RIVER  
GREENWAY  
NEWTON, MA

PROJECT NO.	1374-23	DATE:	01-16-2024
SCALE:	AS SHOWN	DWG. NAME:	EXHIBITS
DESIGNED BY:	JBT	CHECKED BY:	CMQ


PREPARED BY:

**ALLEN & MAJOR ASSOCIATES, INC.**  
civil engineering ♦ land surveying  
environmental consulting ♦ landscape architecture  
www.allenmajor.com  
100 COMMERCE WAY  
SUITE 5  
WOBURN, MA 01801  
TEL: (781) 935-6889  
FAX: (781) 935-2896  
WOBURN, MA ♦ LAKEVILLE, MA ♦ MANCHESTER, NH

THIS DRAWING HAS BEEN PREPARED IN DIGITAL FORMAT. CLIENT/CLIENT'S REPRESENTATIVE OR CONSULTANTS MAY BE PROVIDED COPIES OF DRAWINGS AND SPECIFICATIONS FOR HIS/HER INFORMATION AND/OR SPECIFIC USE ON THIS PROJECT. DUE TO THE POTENTIAL THAT THE PROVIDED INFORMATION MAY BE MODIFIED UNINTENTIONALLY OR OTHERWISE, ALLEN & MAJOR ASSOCIATES, INC. MAY REMOVE ALL INDICATION OF THE DOCUMENT'S AUTHORSHIP ON THE DIGITAL MEDIA. PRINTED REPRESENTATIONS OR PORTABLE DOCUMENT FORMAT OF THE DRAWINGS AND SPECIFICATIONS SHALL BE THE ONLY RECORD COPIES OF ALLEN & MAJOR ASSOCIATES, INC.'S WORK PRODUCT.

DRAWING TITLE:	SHEET No.
EROSION CONTROL DETAILS	L-2

Copyright ©2024 Allen & Major Associates, Inc.  
All Rights Reserved

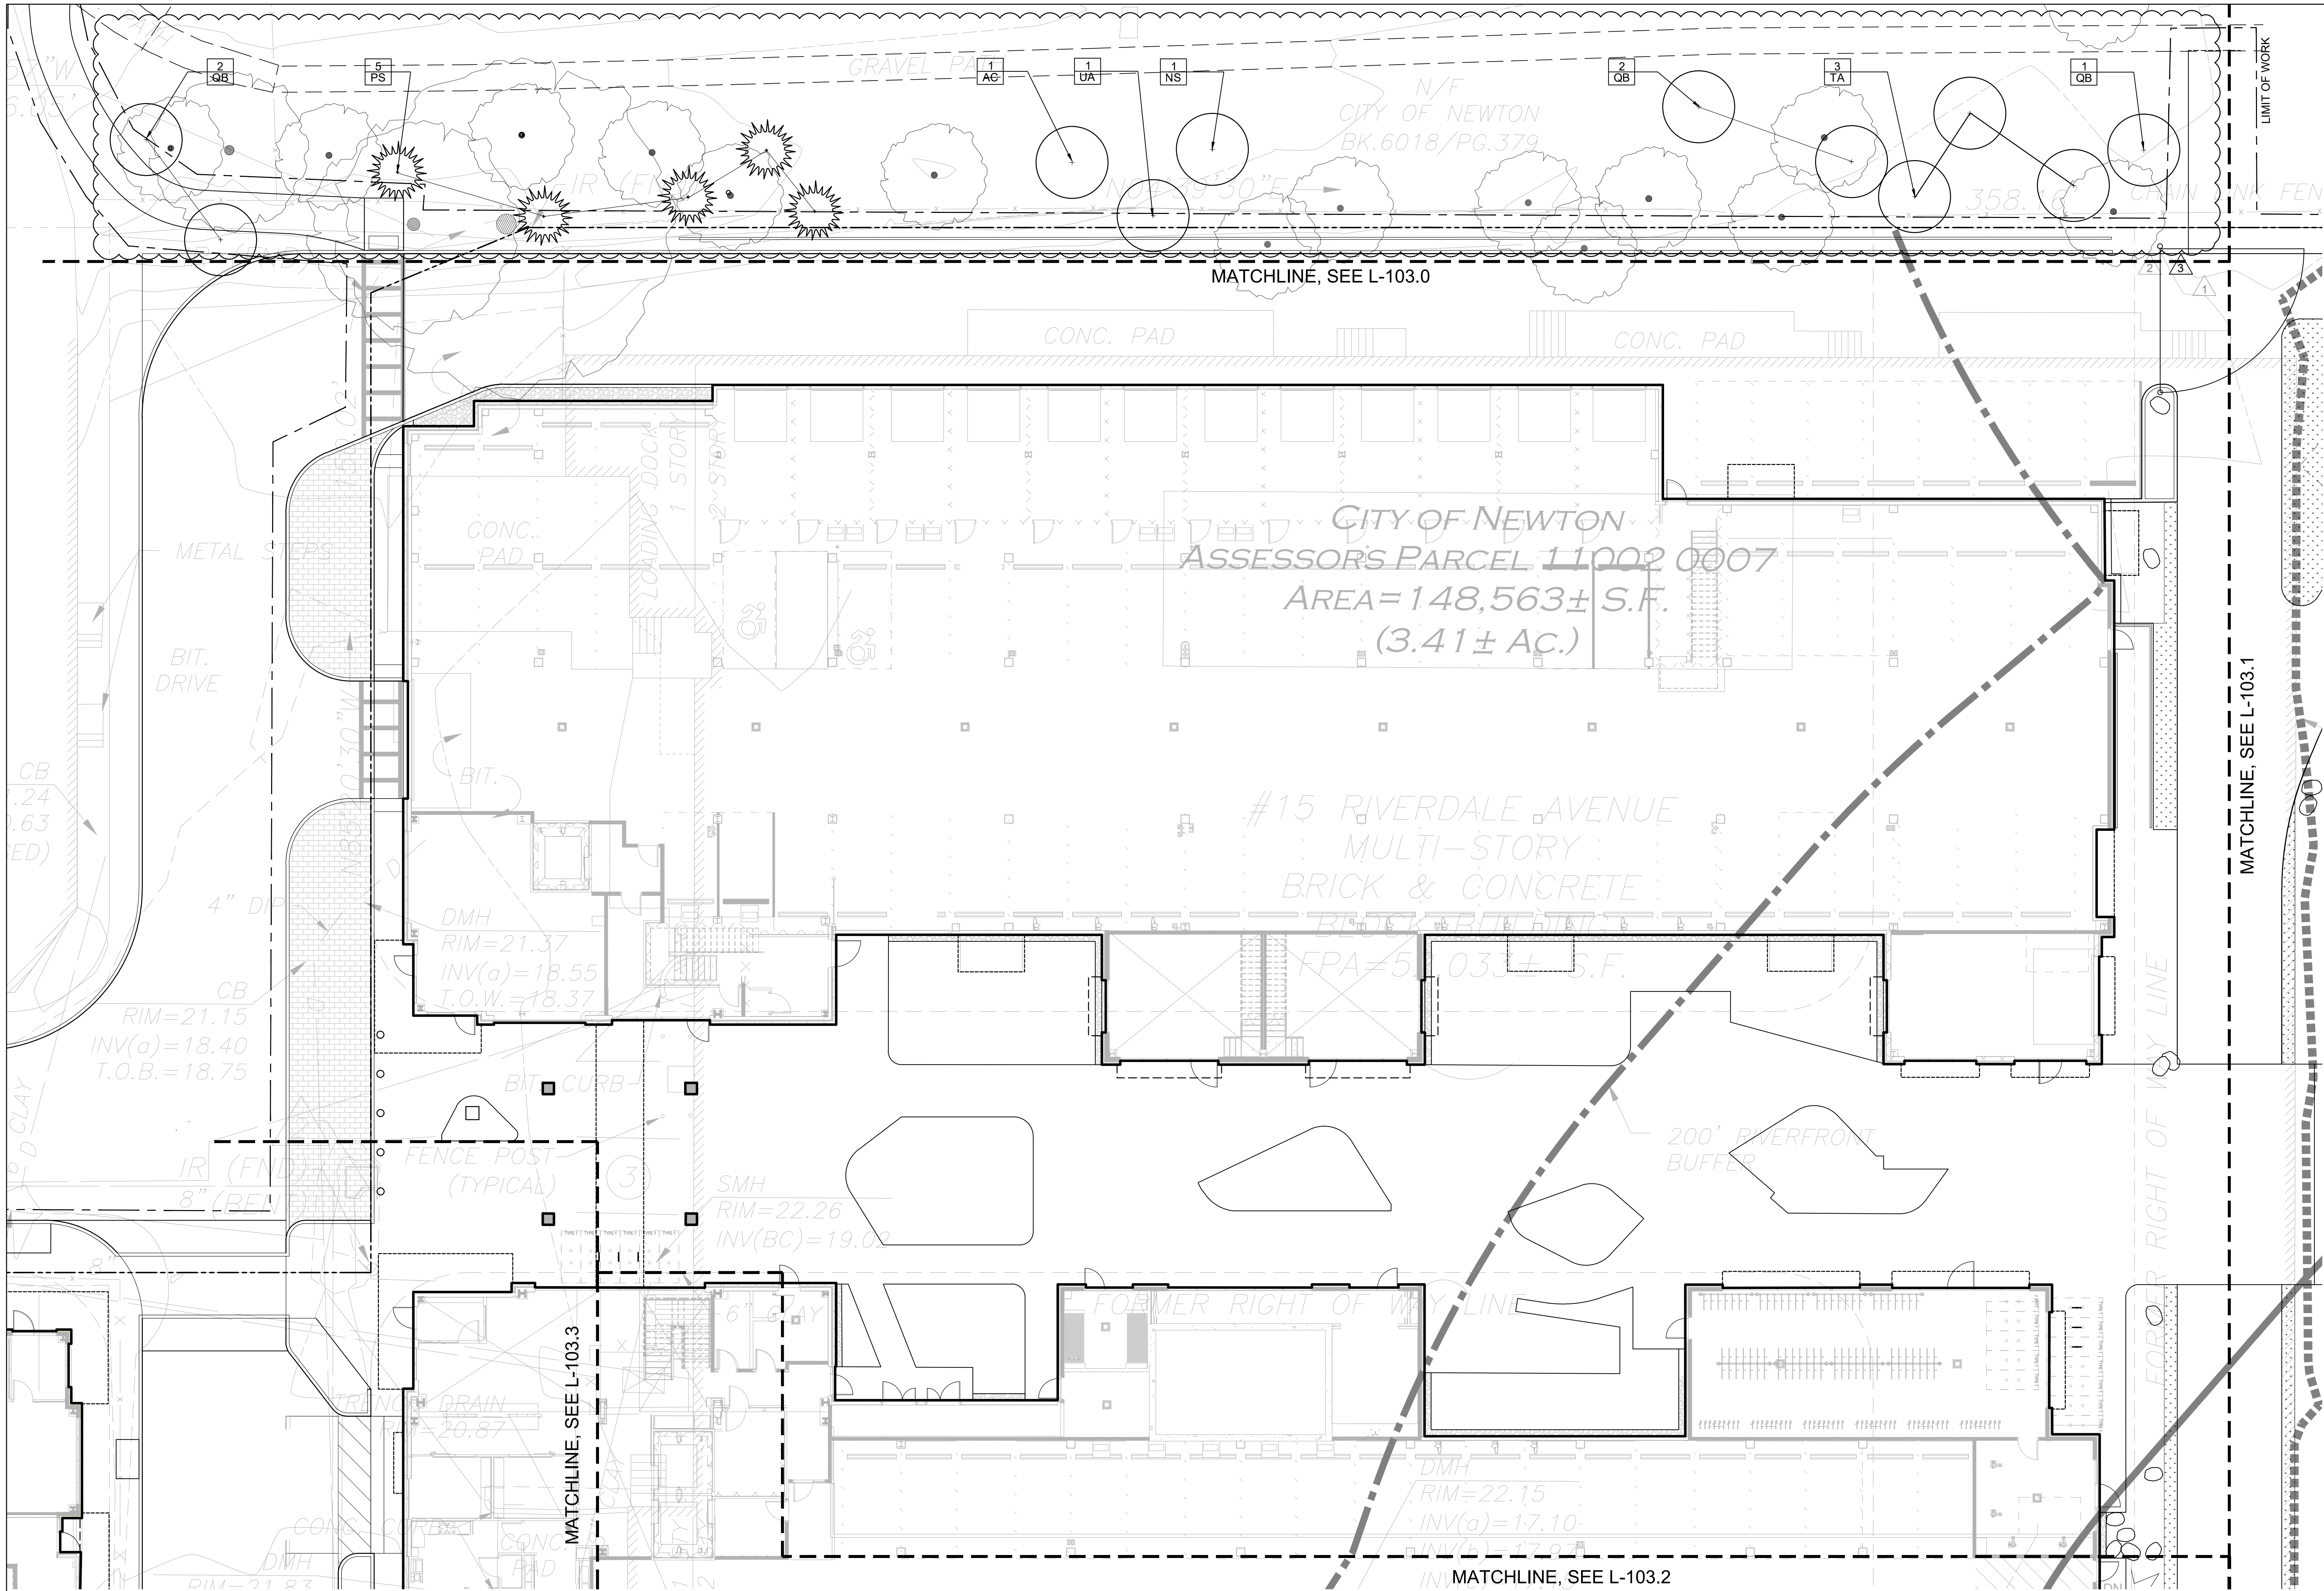

# THE RESIDENCES ON THE CHARLES

15 RIVERDALE AVENUE,  
NEWTON, MA

CPC LAND ACQUISITION  
COMPANY, LLC

ARCHITECT




101 SUMMER ST BOSTON MA 02110

CONSULTANT



Landscape Architects & Planners

STAMP

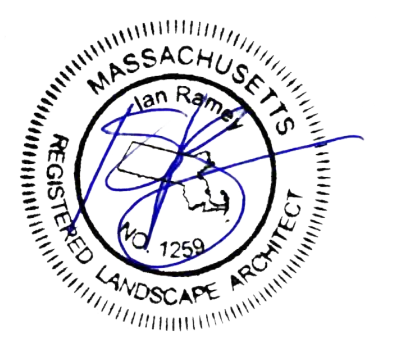

KEY PLAN

NO.	DATE	DESCRIPTION
3	12/24/2023	CONS COMM
2	09/01/2023	BULLETIN 55
1	07/17/2023	BULLETIN 52
	07/08/2021	CONFORMED SET
	1/25/2021	100% CONSTRUCTION DOCUMENTS
	09/25/2020	PERMIT SET
	07/31/2020	DESIGN DEVELOPMENT

PROJECT NUMBER: 1945  
DRAWN BY: AD  
CHECKED BY: IR

SHEET TITLE

## FORTE PARK PLANTING PLAN

# L-103.4

### PLANTING SCHEDULE

Symbol	Qty	Botanical Name	Common Name	Size	Comments
<b>Deciduous Trees</b>					
AC	1	<i>Amygdalier canadensis</i>	Shadbowl Serviceberry	8-10' ht.	B&B, Multi-stem
NS	1	<i>Nyssa sylvatica</i>	Black Tupelo	2.5'-3' cal.	B&B
QB	5	<i>Quercus bicolor</i>	Swamp White Oak	2.5'-3' cal.	B&B
TA	3	<i>Tilia americana</i>	American Basswood	2.5'-3' cal.	B&B
UA	1	<i>Ulmus americana</i> 'Princeton'	Princeton American Elm	2.5'-3' cal.	B&B
<b>Evergreen Trees</b>					
PPS	5	<i>Pinus strobus</i>	Eastern White Pine	8-10' ht.	B&B, Matched

