


TARTUFO RESTAURANT SEATING DIAGRAM
22 UNION STREET, NEWTON, MA

MAIN DINING AREA (FIRST FLOOR): 74 SEATS
 ADDITIONAL DINING AREA (SECOND FLOOR): 44 SEATS
 TOTAL SEATING: 118 SEATS

THESE DRAWINGS DEPICT THE SEATING LAYOUT
 BASED ON THE JANUARY 29, 2015 FIELD VISIT.

**THESE DRAWINGS ARE NOT THE RESULT OF A CODE
 REVIEW AND ARE NOT CERTIFIED AS SUCH.**

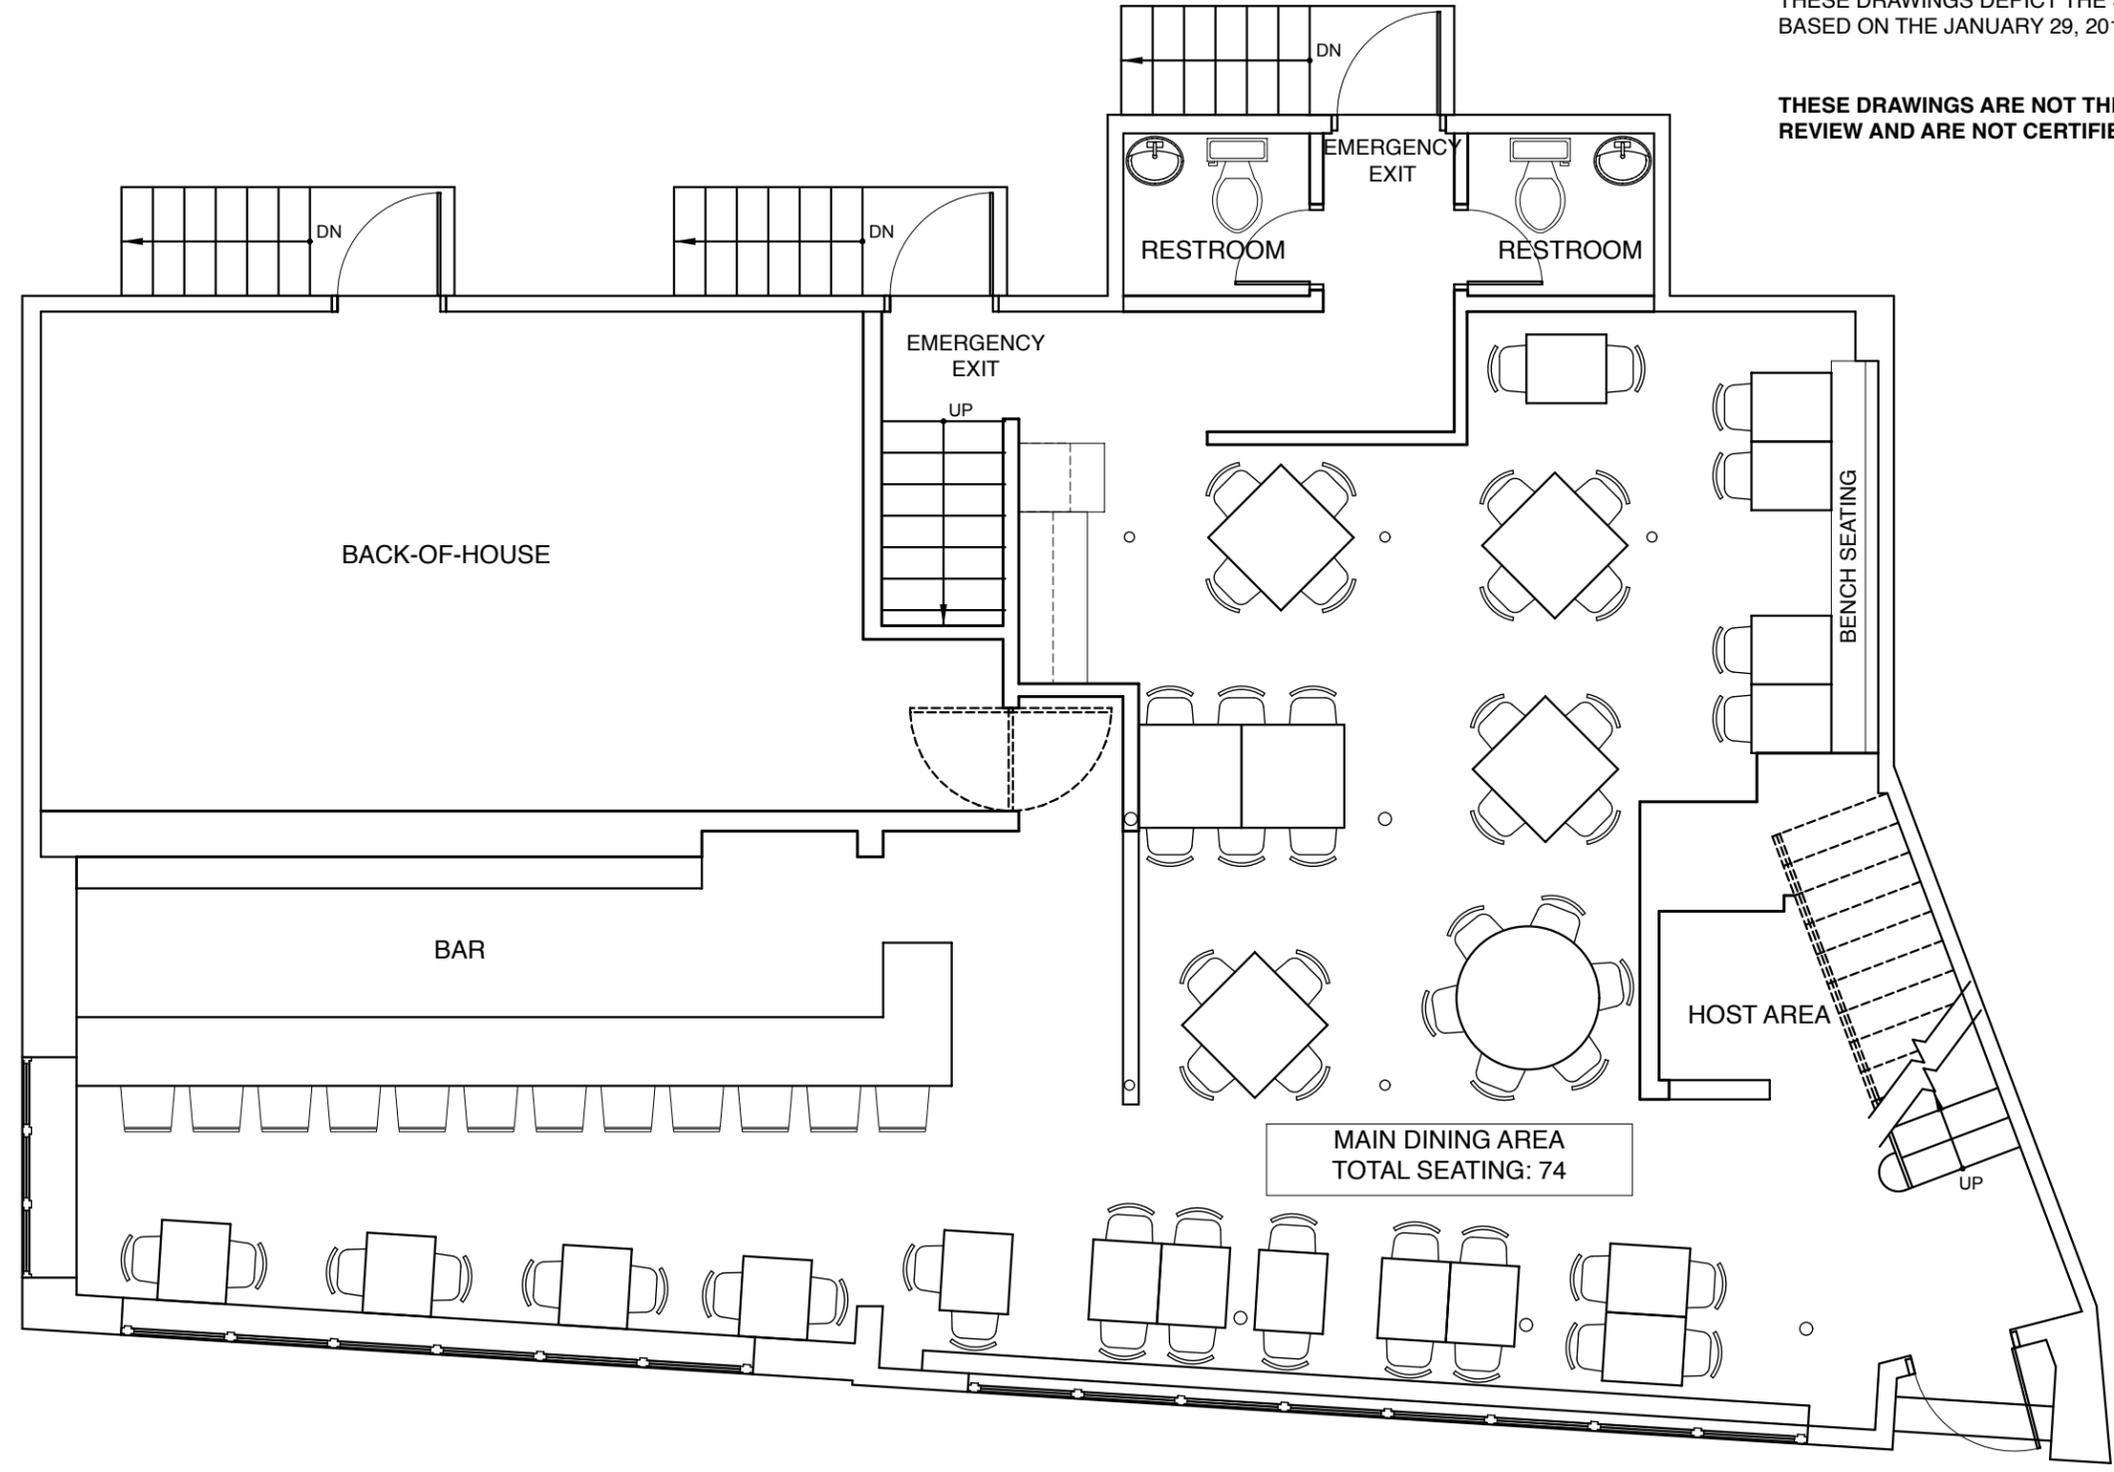

3/16" = 1'-0"
1

FIRST FLOOR

COPYRIGHT NOTE:
 The architect expressly reserves the common law copyrights and other property rights in these drawings. These drawings are the property of the architect and shall not be reproduced in any manner, nor are they to be assigned to any third party without first obtaining the expressed written permission and consent of the architect.

ARCHITECT:
Studio PPH
 architecture_design
 46 Heatherland Road
 Newton, MA 02461
 617.893.0061
 info@studiopp.com
 www.studiopp.com

OWNER:
Dante Bellucci
 22 Union Street
 Newton Ma 02459
 (617) 913-1742
 dantebellucci@hotmail.com

PROJECT:
 Tartufo Restaurant
 22 Union Street Newton MA
 02459

ISSUE SET:
 OCCUPANCY
 INSPECTION

DATE:
 February 01, 2015

TITLE:
 SEATING PLAN

SCALE:
 3/16" = 1'-0"

SHEET NUMBER:
 A-1.01

TARTUFO RESTAURANT SEATING DIAGRAM
22 UNION STREET, NEWTON, MA

MAIN DINING AREA (FIRST FLOOR): 74 SEATS
 ADDITIONAL DINING AREA (SECOND FLOOR): 44 SEATS
 TOTAL SEATING: 118 SEATS

THESE DRAWINGS DEPICT THE SEATING LAYOUT
 BASED ON THE JANUARY 29, 2015 FIELD VISIT.

**THESE DRAWINGS ARE NOT THE RESULT OF A CODE
 REVIEW AND ARE NOT CERTIFIED AS SUCH.**

COPYRIGHT NOTE:

The architect expressly reserves the common law copyrights and other property rights in these drawings. These drawings are the property of the architect and shall not be reproduced in any manner, nor are they to be assigned to any third party without first obtaining the expressed written permission and consent of the architect.

ARCHITECT:


Studio Pph
 architecture_design

46 Heatherland Road
 Newton, MA 02461
 617.893.0061
 info@studiopph.com
 www.studiopph.com

OWNER:

Dante Bellucci

22 Union Street
 Newton Ma 02459
 (617) 913-1742
 dantebellucci@hotmail.com

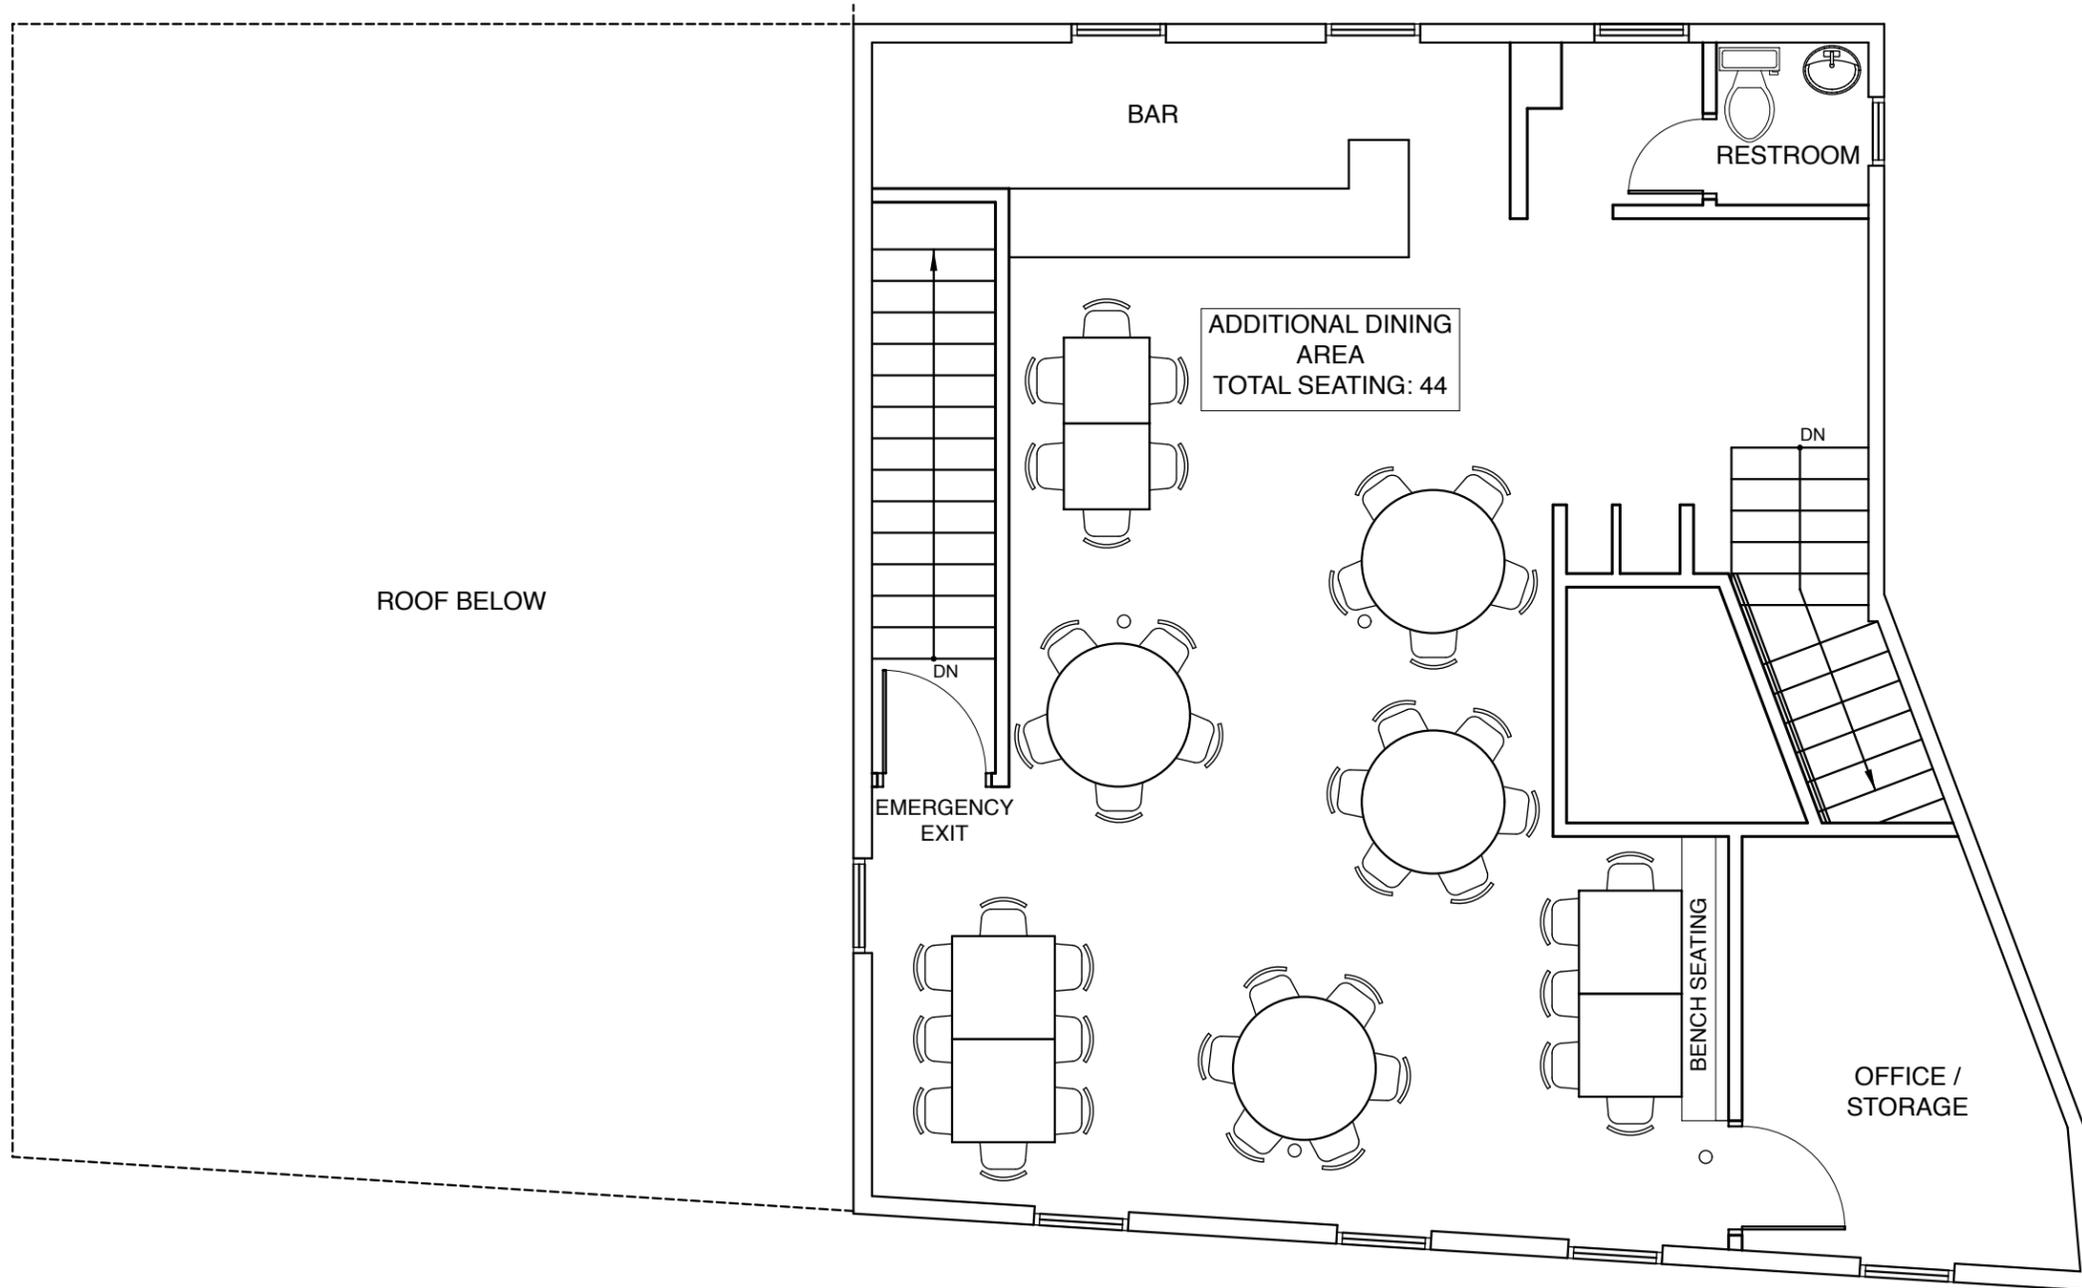

3/16" = 1'-0"
1

SECOND FLOOR

PROJECT:

Tartufo Restaurant

22 Union Street Newton MA
 02459

ISSUE SET:

**OCCUPANCY
 INSPECTION**

DATE:

February 01, 2015

TITLE:

SEATING PLAN

SCALE:

3/16" = 1'-0"

SHEET NUMBER:

A-1.02