



existing right of way
that no one has used
while I've been here.

FFE
91.5
ESTIMATED


80

89

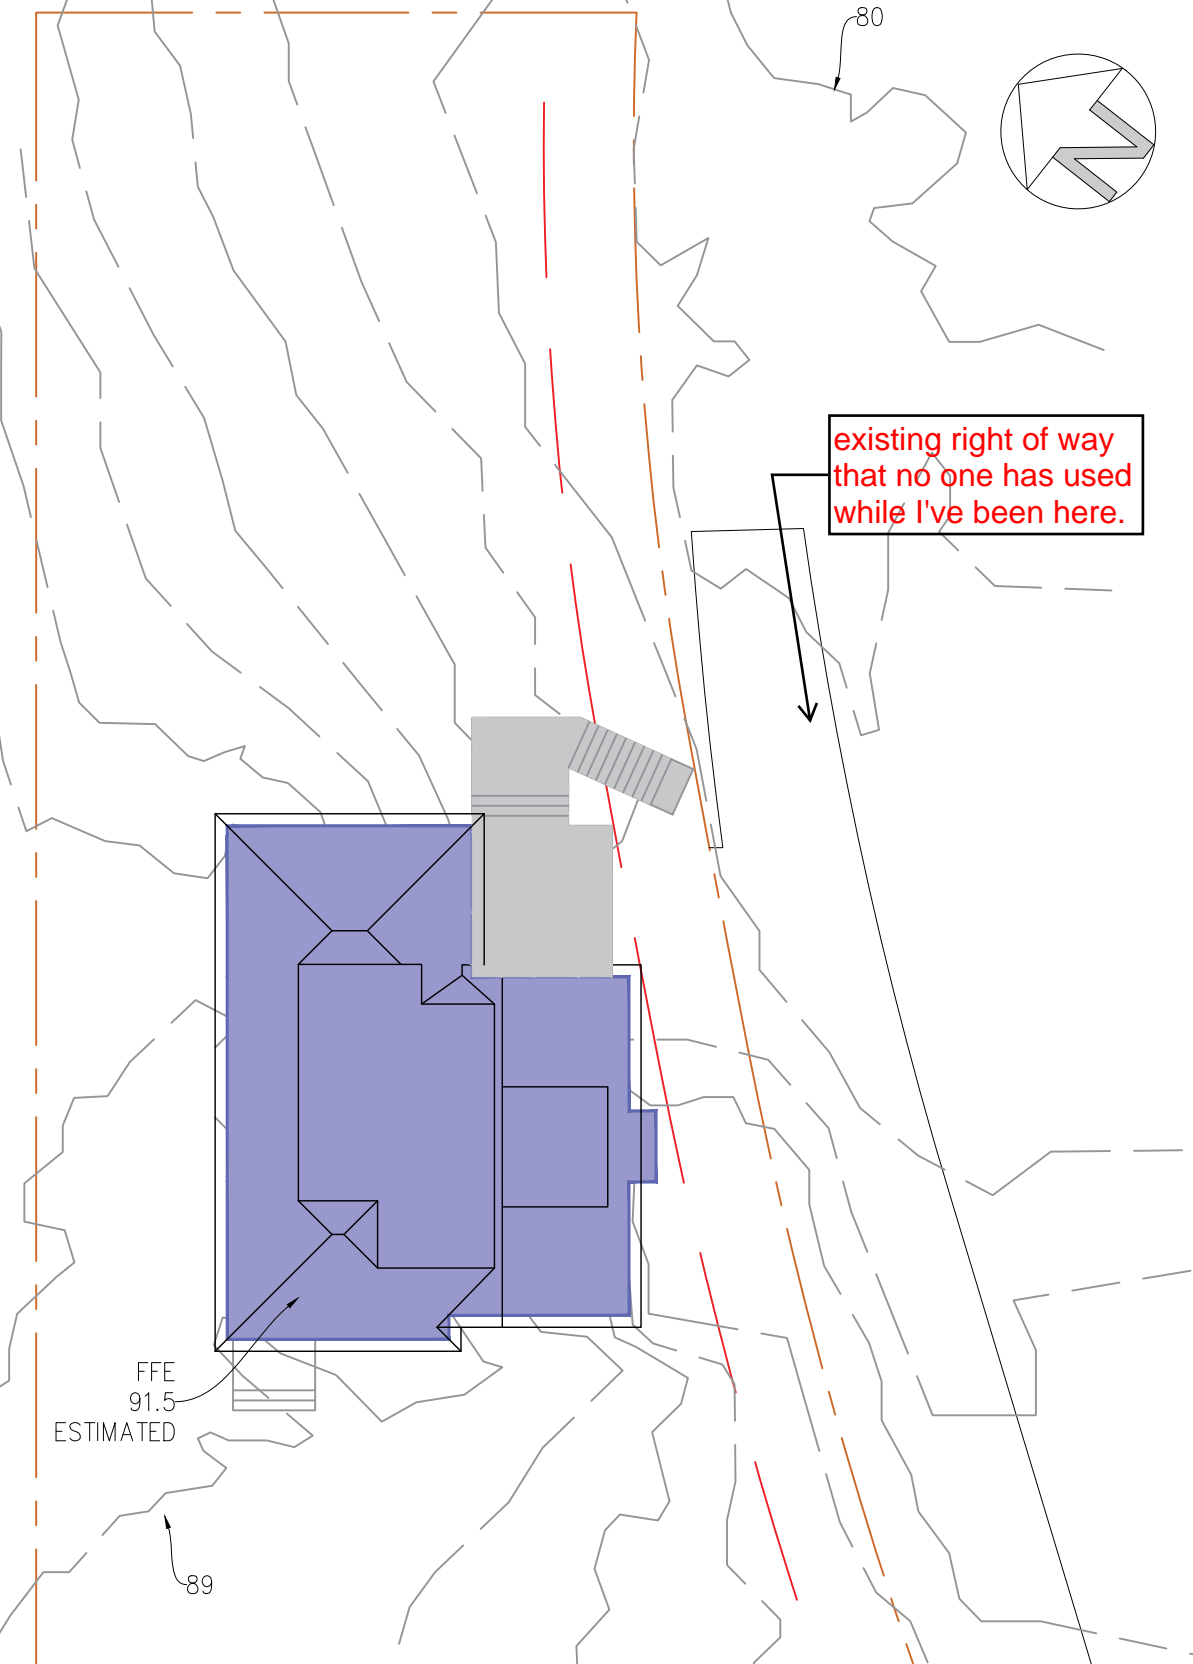

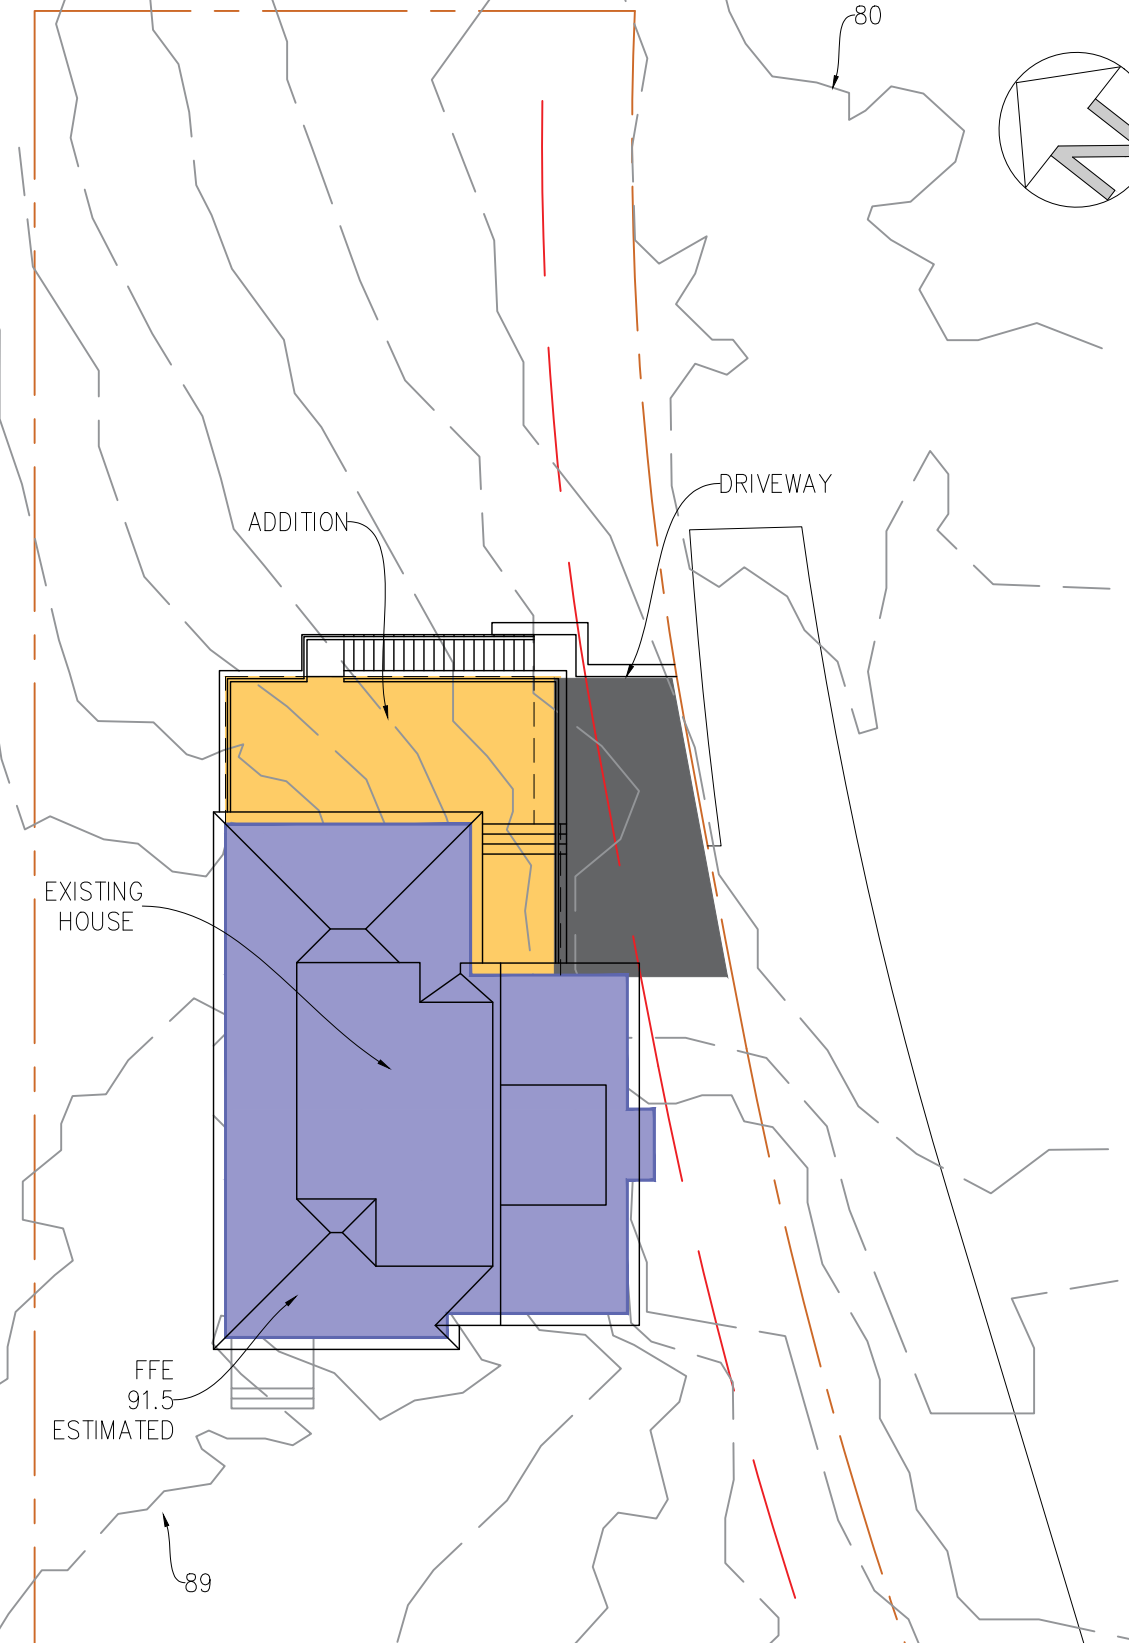

80

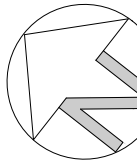

DRIVEWAY


ADDITION


EXISTING HOUSE

FFE
91.5
ESTIMATED


89

PROPOSED

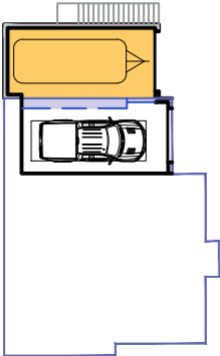

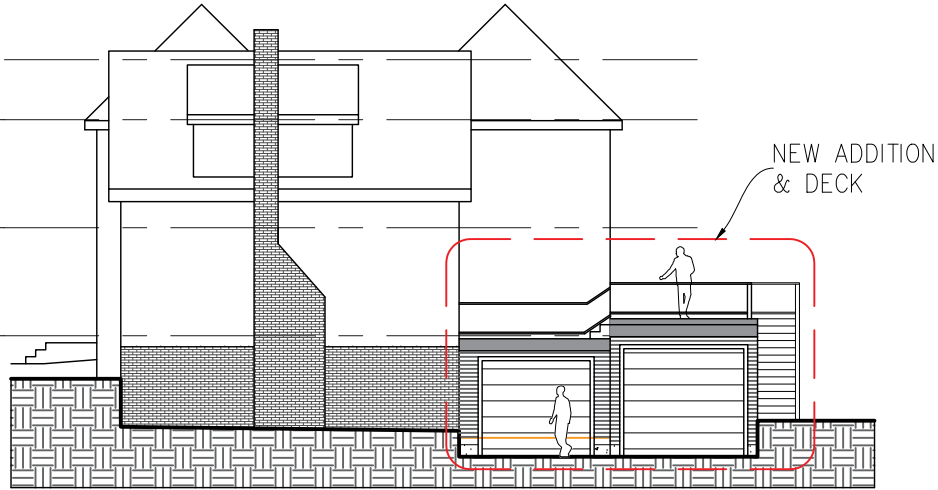

RIGHT ELEVATION

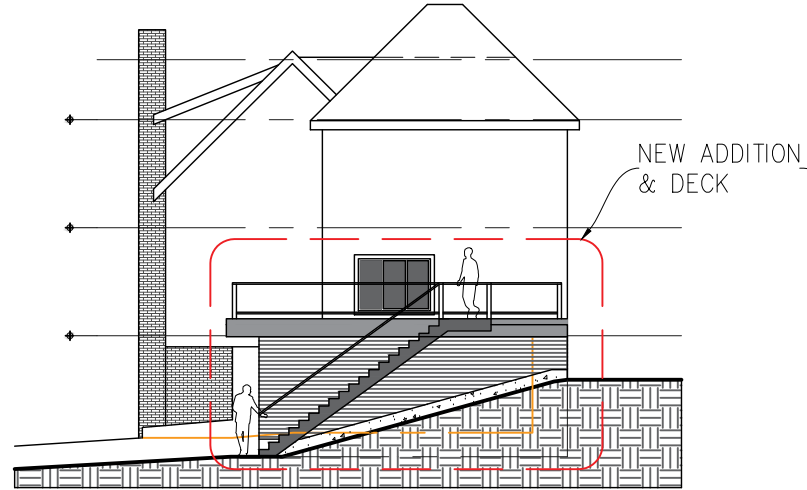

BACK ELEVATION

PROPOSED