

CITY OF NEWTON, MASSACHUSETTS

PURCHASING DEPARTMENT

purchasing@newtonma.gov

Fax (617) 796-1227

May 31, 2016

ADDENDUM #1

INVITATION FOR BID #16-99

GOLF COURSE IMPROVEMENTS HOLE 3-4 TEE COMPLEXES NEWTON COMMONWEALTH GOLF COURSE

THIS ADDENDUM IS TO: **Answer the following Questions from the Pre-Bid Meeting:**

- Q1. Are the lines delineating City and private property clear?
A1. Yes. Property lines are delineated by fences.
- Q2. Are there noise or work hours restrictions other than those set forth in the Invitation For Bids?
A2. Yes. All work on this project is subject to City of Newton Noise Ordinance §20-13, a copy of which is attached.
- Q3. Can the fencing behind Hole 4 be taken down to allow access?
A3. Yes. Based on past access and projects contractors have taken the fence down at the street access points to get into the golf course to do work.
- Q4. Please provide a PDF copy of the contract irrigation plans.
A4. See Attached Plans for Hole 3 and Tee 4.

All other terms and conditions of this bid remain unchanged.

**PLEASE ENSURE THAT YOU ACKNOWLEDGE ALL ADDENDA ON YOUR
BID FORM. FAILURE TO ACKNOWLEDGE ALL ADDENDA COULD
RESULT IN REJECTION OF YOUR BID AS NONRESPONSIVE.**

Thank you.



Nicholas Read
Chief Procurement Officer




 www.irrigationcontrolling.com

Newton Commonwealth Golf Course

212 Kenrick Street
 Newton, Massachusetts 02458
 Established 1897, Redesigned by Donald Ross- 1920



Brad Vasek • Curtin Towner • Hans-Curtin Desser
 118 Bannockburn Drive
 Sudbury, Rhode Island 02874
 phone: 401-667-4994
 fax: 401-667-4995
 Red Bank, New Jersey
 phone: 732-747-1888
 email: design@northeastgolf.com
 website: www.northeastgolf.com

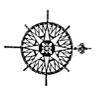

DATE: April 6, 2016
 PROJ. CODE: NEW
 DRAWN BY: JC
 CHECKED BY: BV
 SCALE: 1" = 15'-0"
 Scale 1 inch = 15 Feet

Newton Commonwealth Golf Course


Newton, Massachusetts
 Prepared for:
 Newton Commonwealth Golf Foundation
 70 Crescent Street
 Auburndale, Massachusetts 02466


Irrigation Plan Hole 3 Tee Complex

REVISIONS:	
No.	Description

Sheet title: **IR-1**
Hole 3

Sheet no. **1 of 3**

 

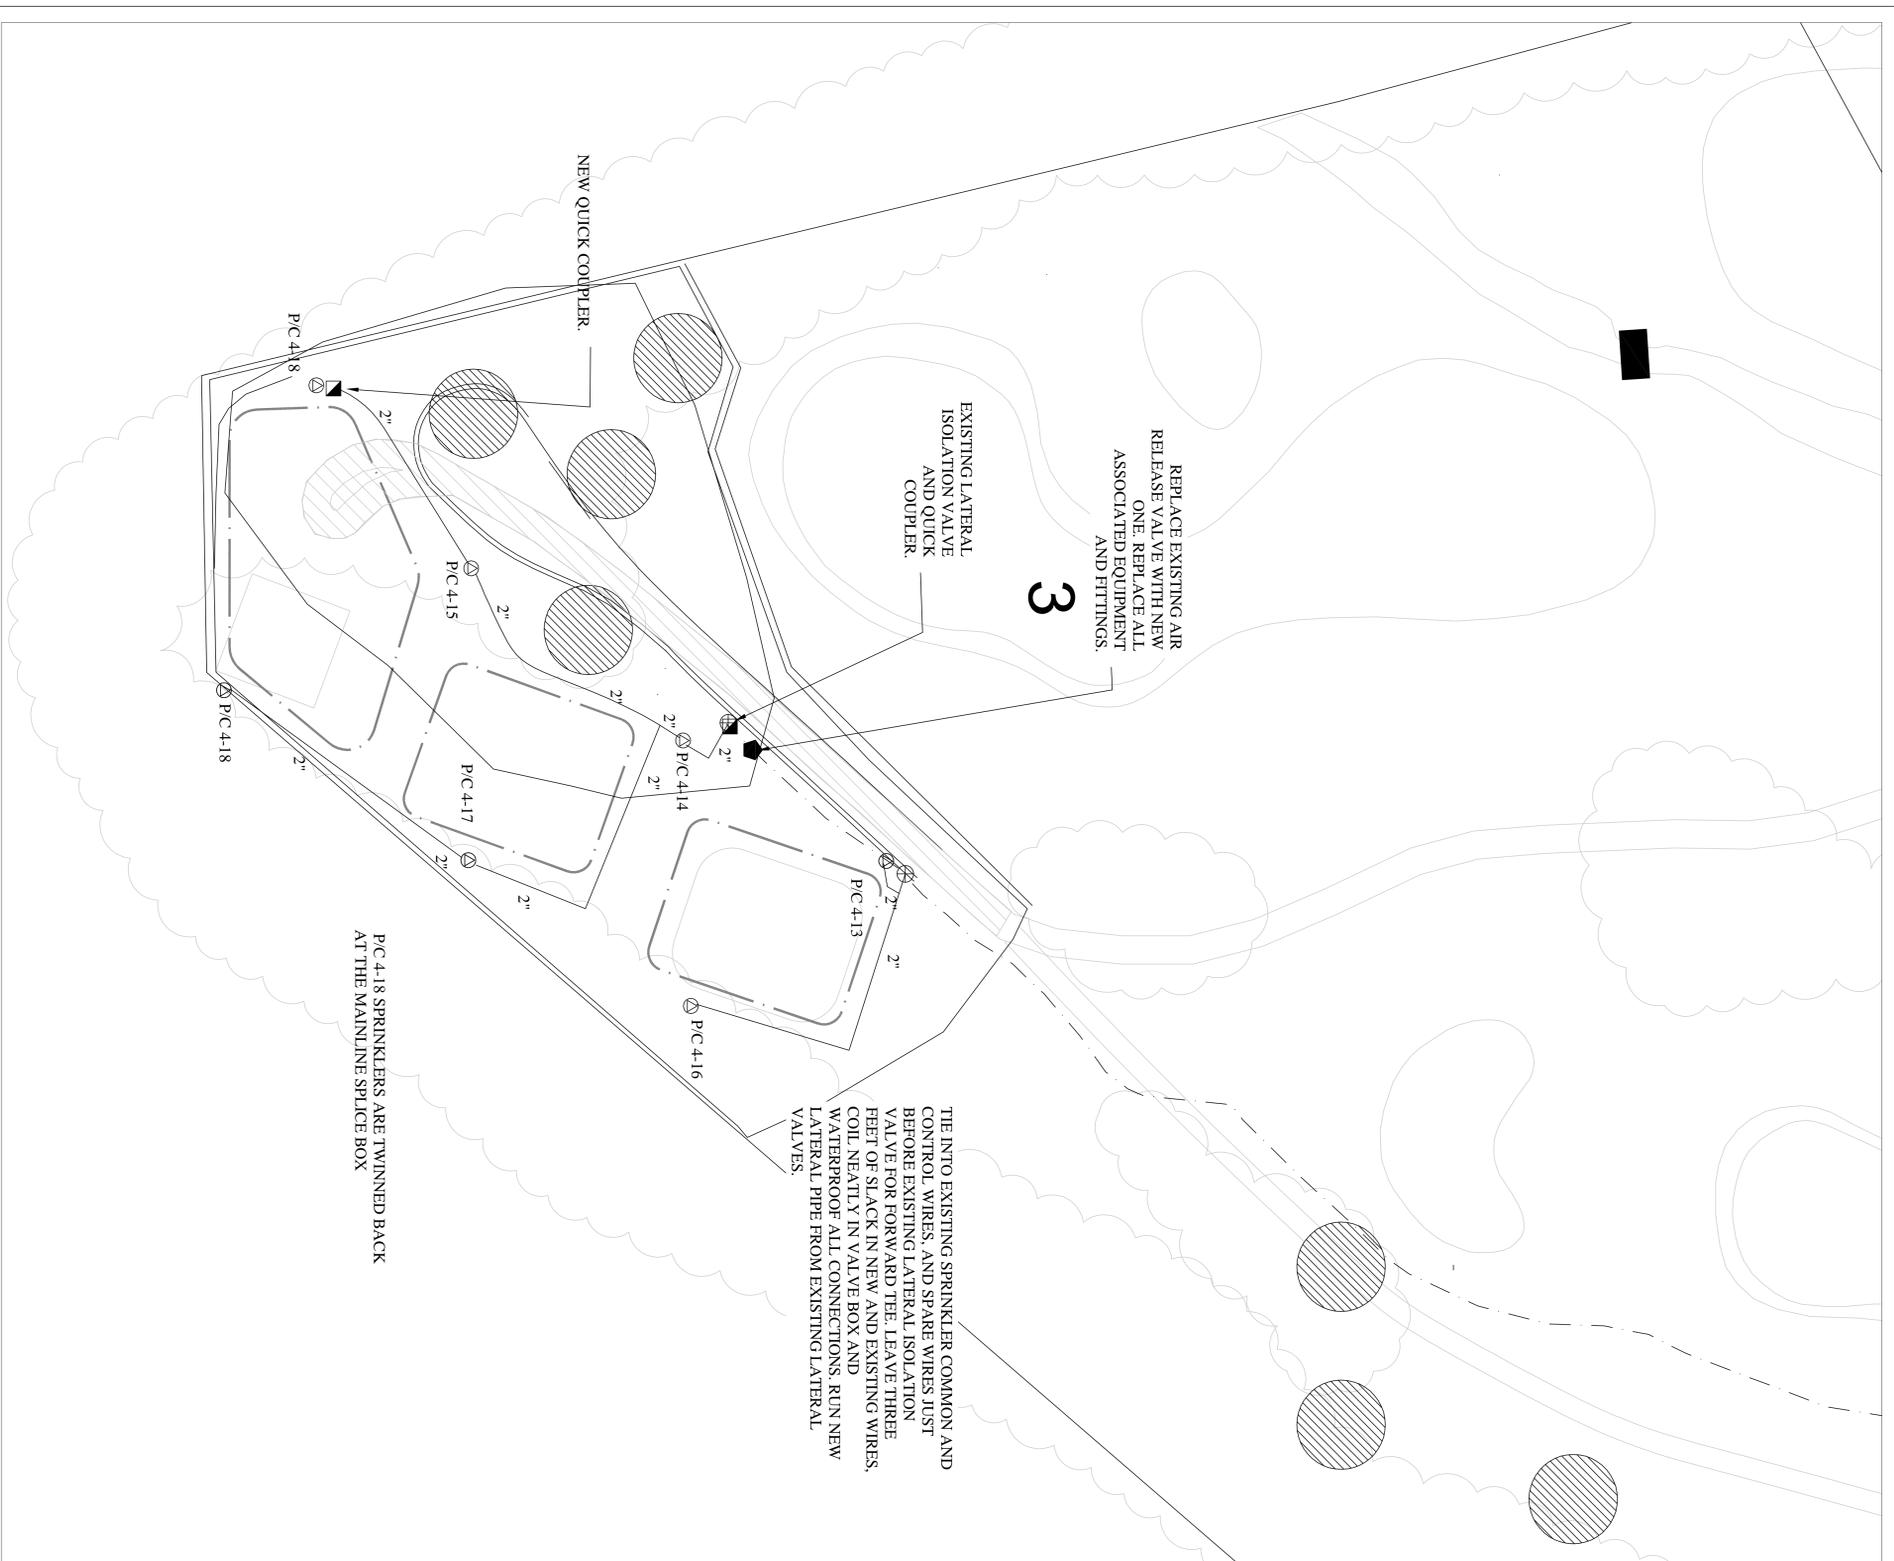

4 Hole Tee
112 S. Old Stateville Road
Suite 109
www.irrigationconsulting.com

Newton Commonwealth Golf Course

212 Kenrick Street
Newton, Massachusetts 02458
Established 1897, Redesigned by Donald Ross- 1920

IRRIGATION LEGEND:


- ⊙ NEW TORO 60 FT. ROTARY SPRINKLER
- ▣ NEW TORO 1" QUICK COUPLING VALVE
- ⊕ EXISTING LATERAL ISOLATION GATE VALVE
- NEW PVC LATERAL PIPE
- - - EXISTING 2-1/2-INCH PVC MAINLINE PIPE
- ◆ NEW AIR RELEASE VALVE




Phone: 401-667-4994
Fax: 401-667-4995
Red Bank, New Jersey
Phone: 732-747-1888
email: design@northeastgolfcompany.com
website: www.northeastgolfcompany.com

DATE: APRIL 07, 2016
PROJ. CODE: NEW
DRAWN BY: JC
CHECKED BY: BV

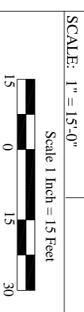

Newton Commonwealth Golf Course

Newton, Massachusetts
Prepared for:
Newton Commonwealth Golf Foundation
70 Crescent Street
Auburndale, Massachusetts 02466

Irrigation Plan Hole 4 Tee Complex

REVISIONS:	
No.	Description

Sheet title: **IR-2**
Hole 4
Sheet no. **2 of 3**