


ANTONINO LAND SURVEYORS, INC.

31 LEDGBROOK AVE.
 STOUGHTON, MASSACHUSETTS 02072
 PHONE/FAX: (781) 344-4550

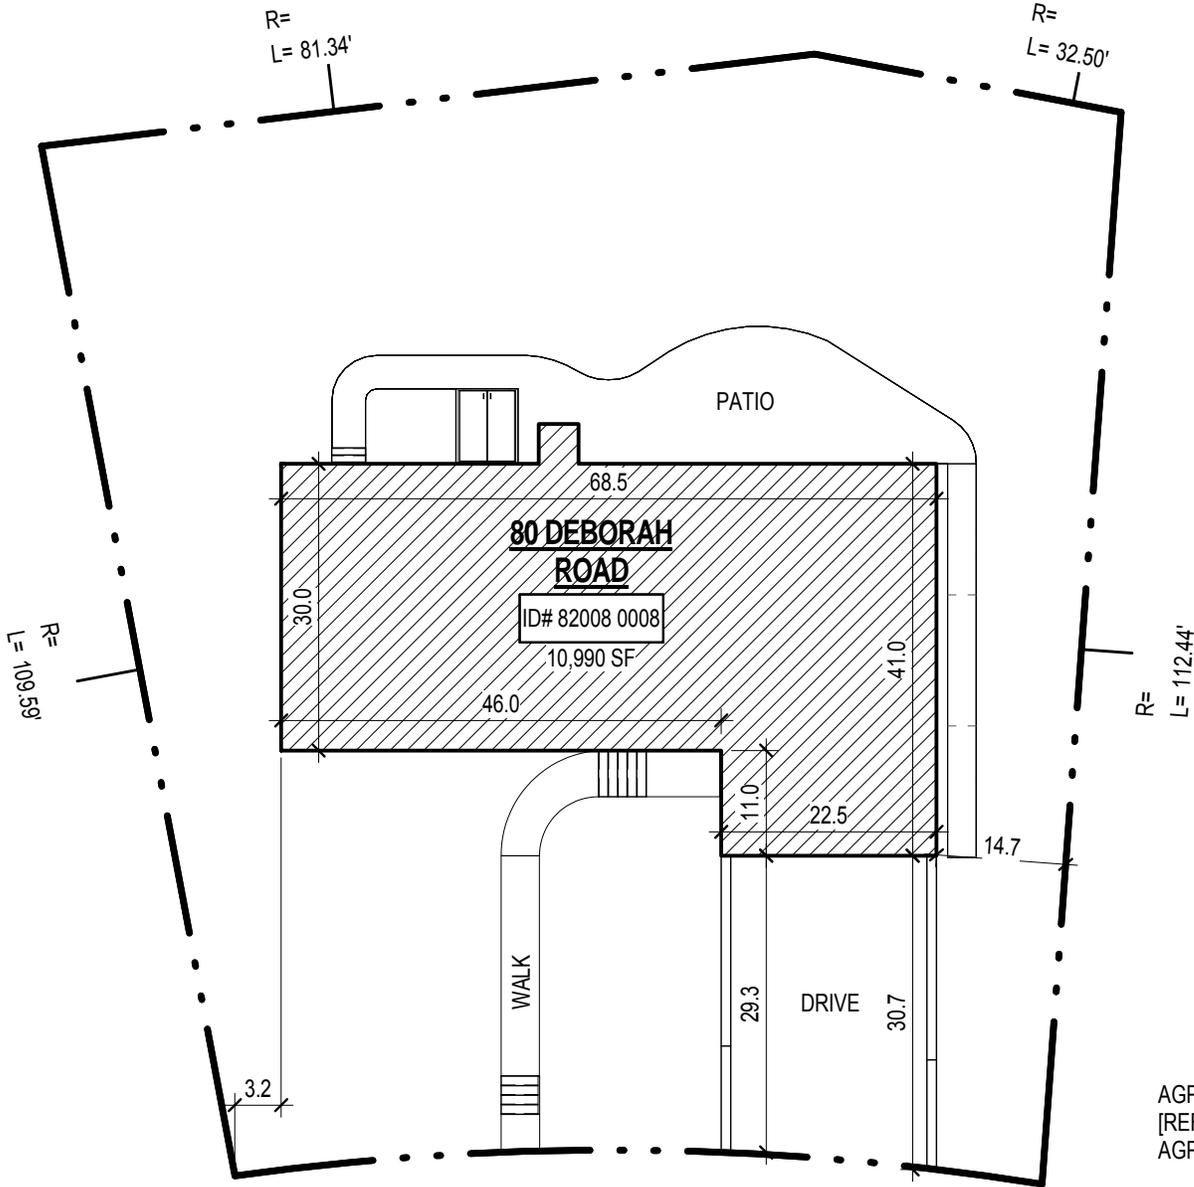

AGP=101.67'
 [REFER TO ELEVATIONS AND
 AGP WORKSHEET]

DEBORAH ROAD


1 PLOT PLAN - EXISTING
 1" = 20'-0"



ZONING - OPEN SPACE	
EXISTING	
LOT COVERAGE:	21%
OPEN SPACE:	7,627 SF
PROPOSED	
LOT COVERAGE:	21%
OPEN SPACE:	7,227 SF

ANTONINO LAND SURVEYORS, INC.

31 LEDGBROOK AVE.
 STOUGHTON, MASSACHUSETTS 02072
 PHONE/FAX: (781) 344-4550

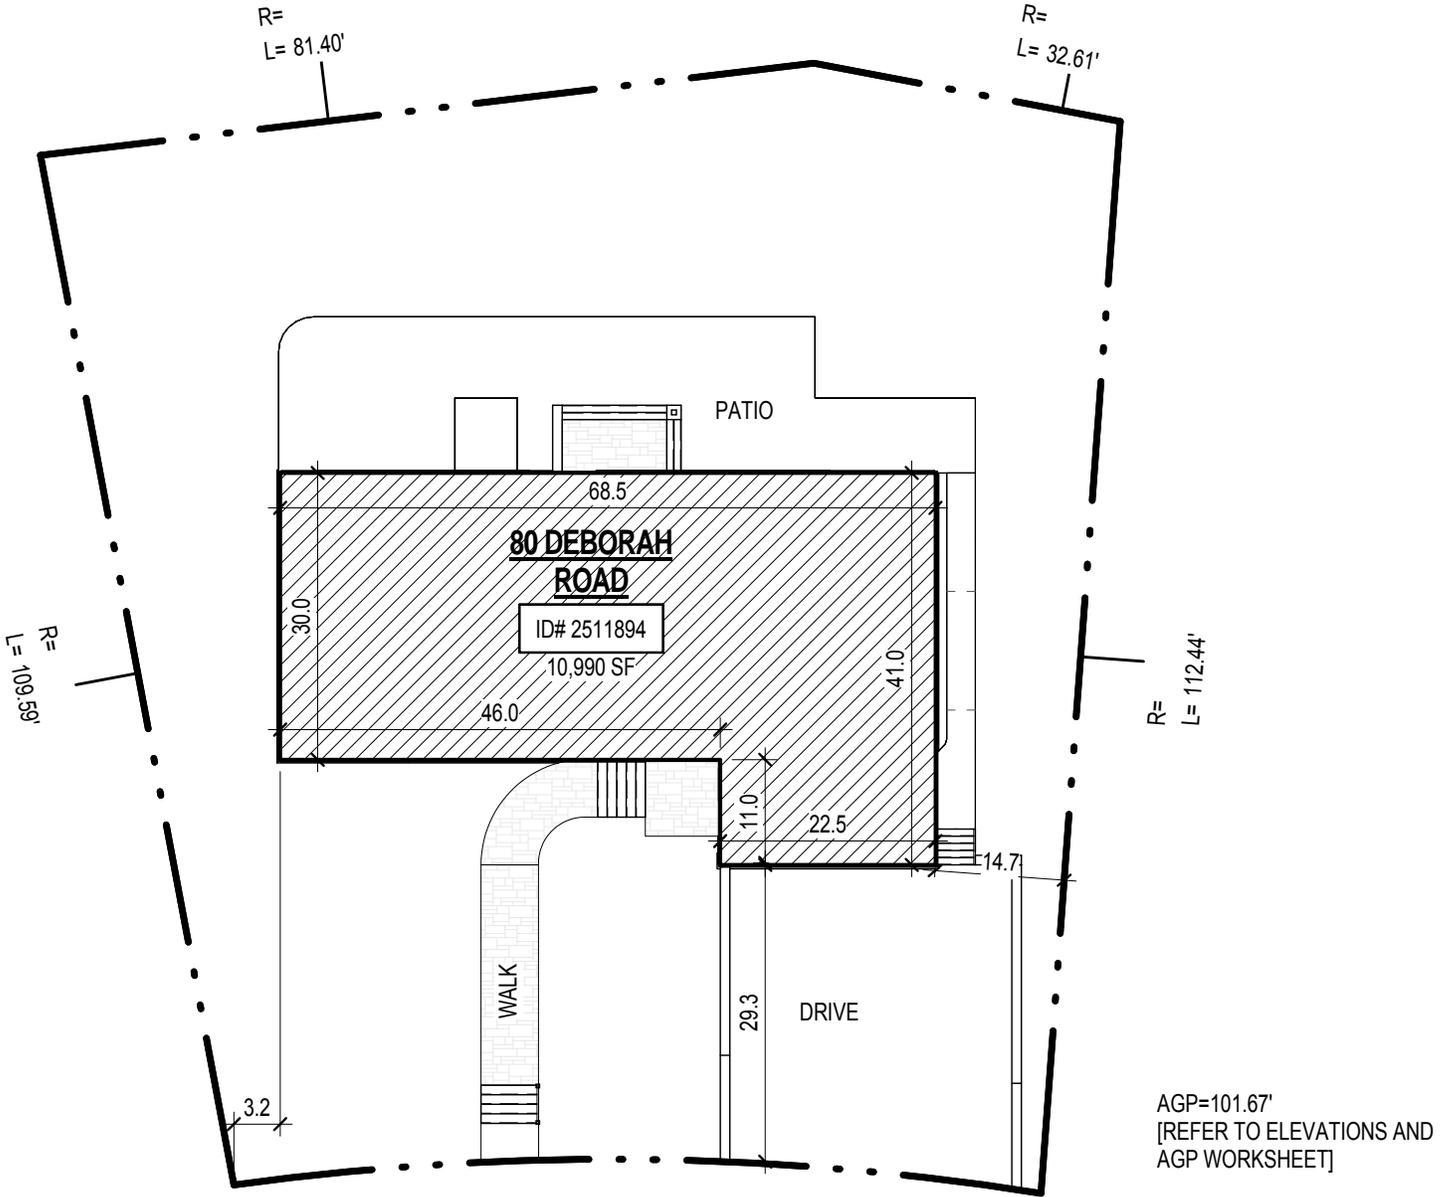

AGP=101.67'
 [REFER TO ELEVATIONS AND
 AGP WORKSHEET]

DEBORAH ROAD

1 PLOT PLAN - PROPOSED
 1" = 20'-0"



ZONING - OPEN SPACE

EXISTING	
LOT COVERAGE:	21%
OPEN SPACE:	7,627 SF
PROPOSED	
LOT COVERAGE:	21%
OPEN SPACE:	7,227 SF